


WALSINGHAM ROAD

SINGAPORE ROAD

BROWNLOW ROAD

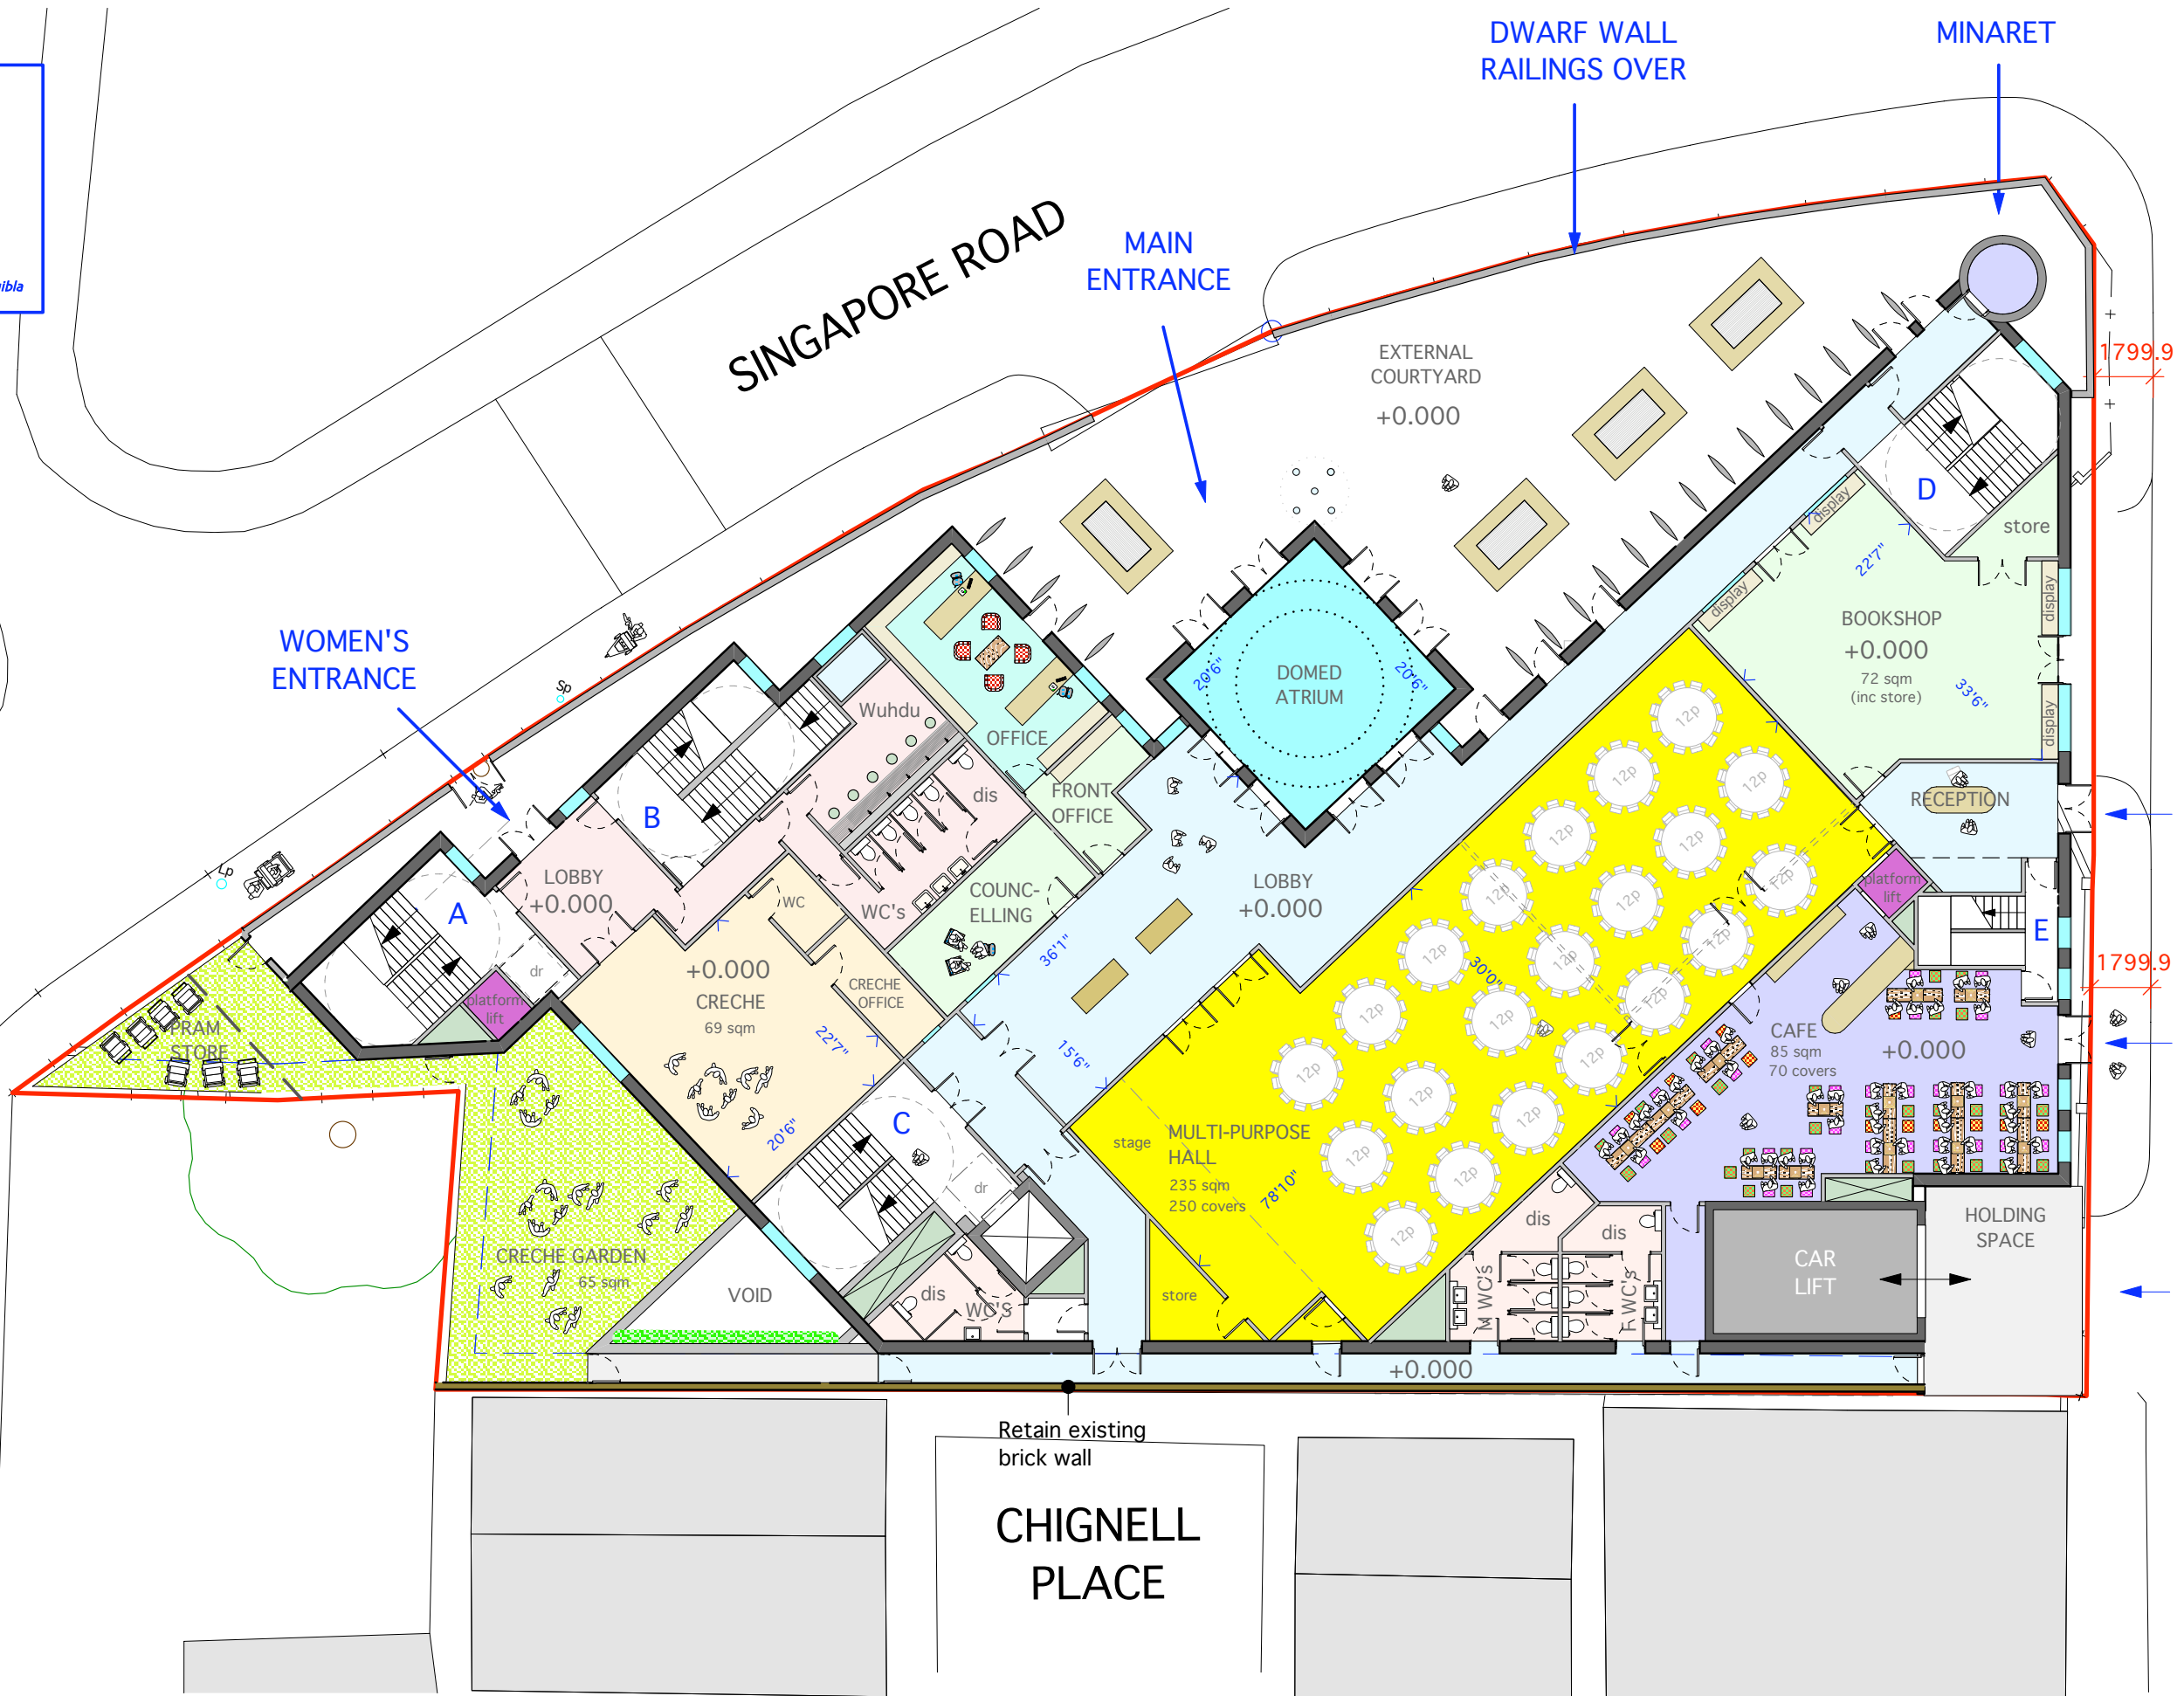

Retain existing brick wall
CHIGNELL PLACE

PAD



Islamic Centre and Mosque
West Ealing London W13 0SQ

SCHEME DESIGN

GROUND FLOOR PLAN

SCALE 1:200

5009/A1/11